



1) FIRST FLOOR OCCUPANCY 1/8" = 1'-0"

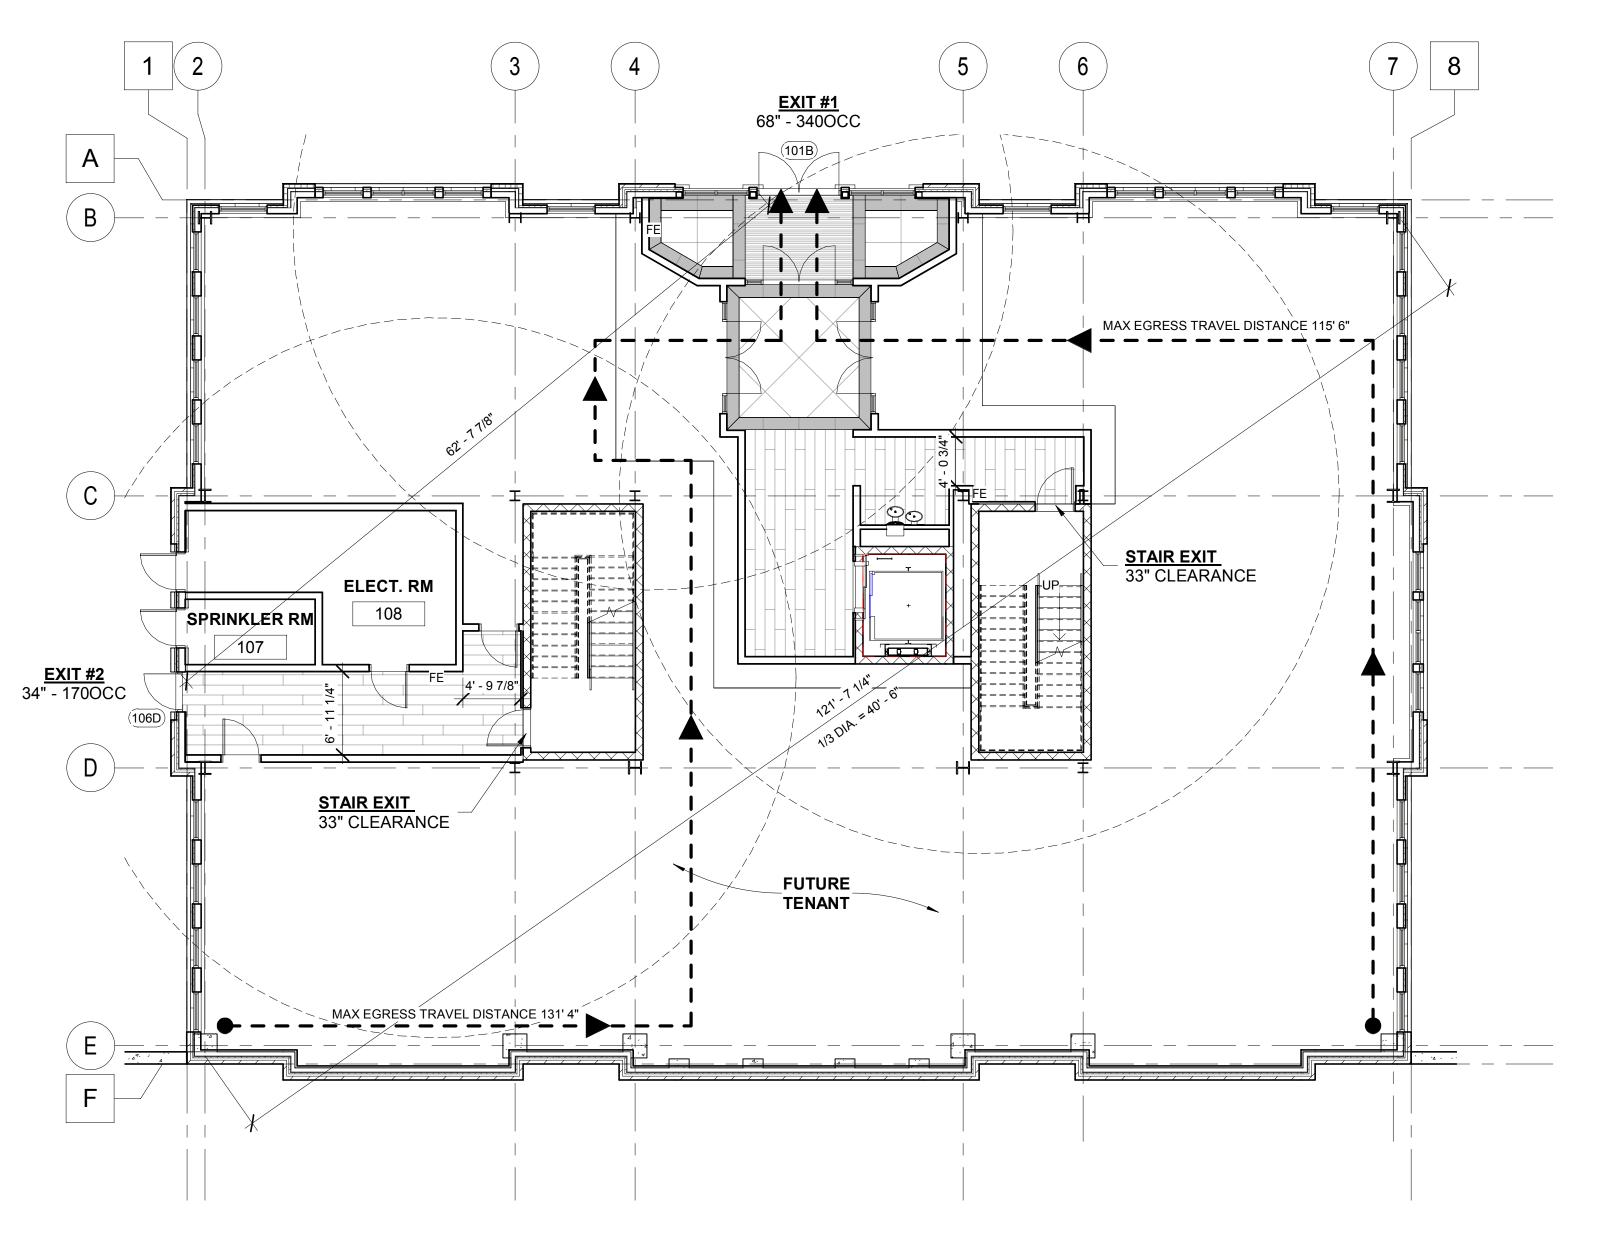

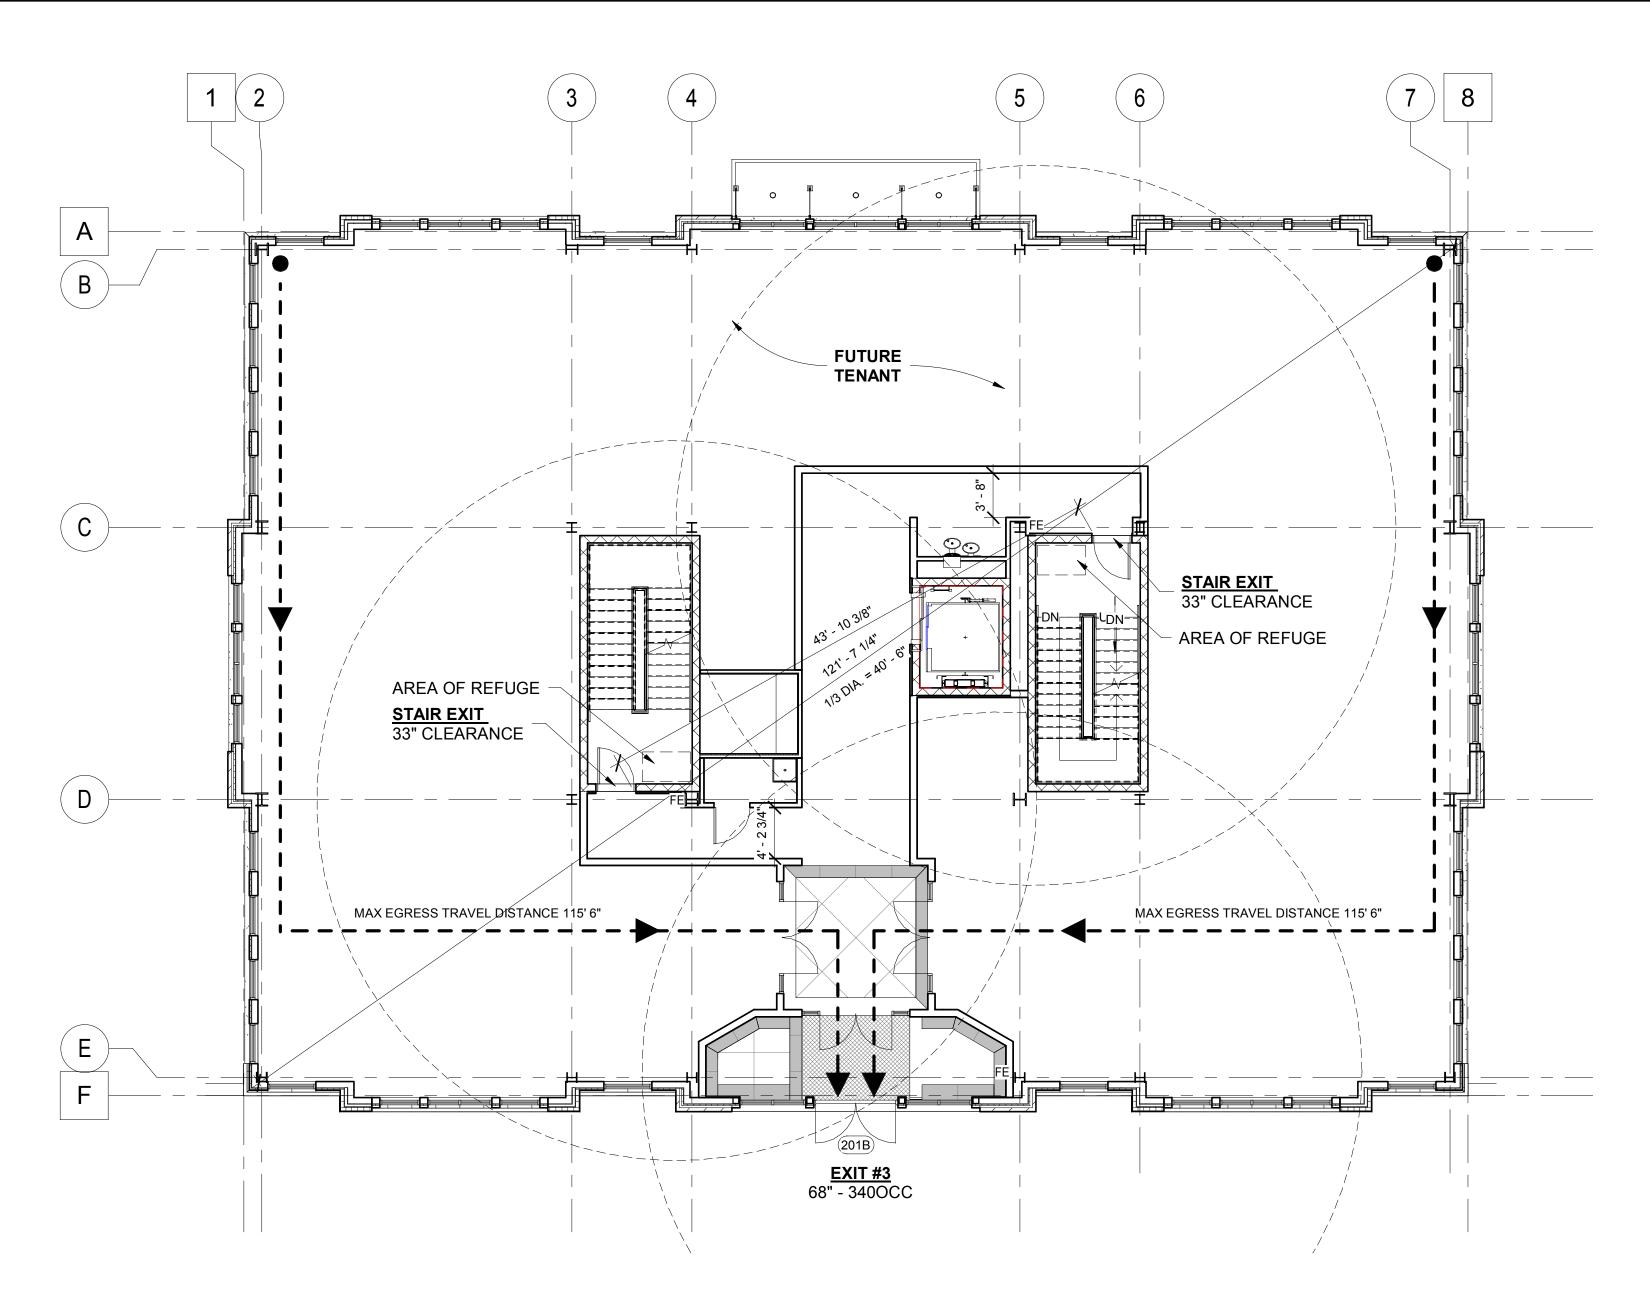

2 SECOND FLOOR OCCUPANCY 1/8" = 1'-0"